



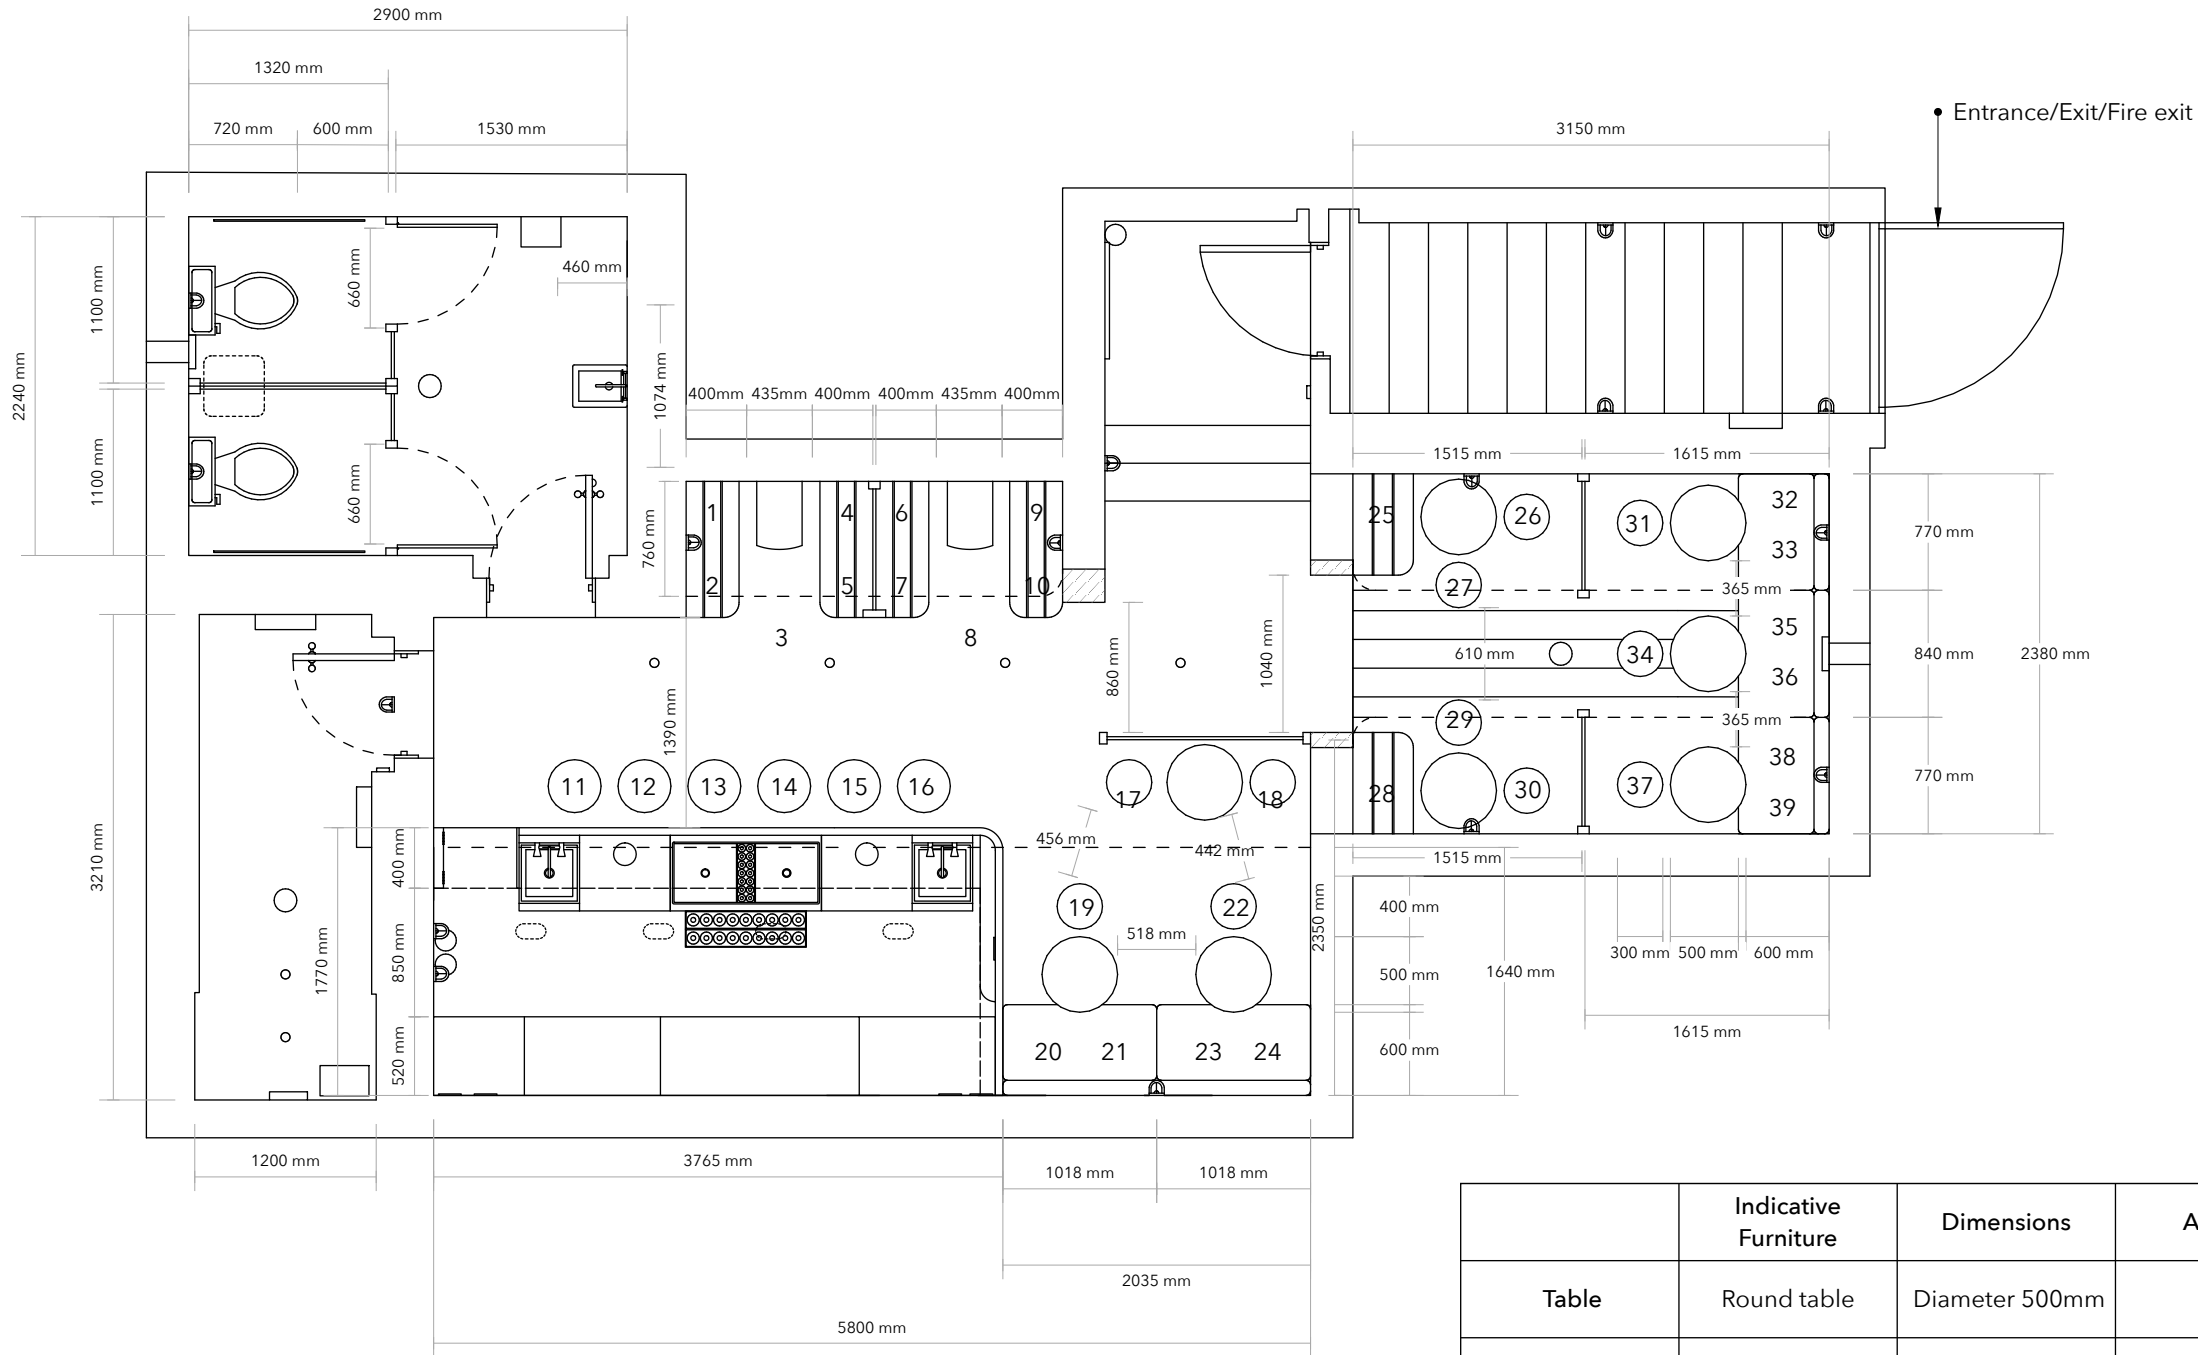

Seating total = 39

	Indicative Furniture	Dimensions	Amount
Table	Round table	Diameter 500mm	8
	Other table	W435 x L810mm	2
Seating	Bar stool	Diameter 350mm	6
	Low stool	Diameter 300mm	11
	Banquette	L2380 x D600mm L2850 x D600mm	2
	Timber bench	L900xD400	4
	Timber seat	W570 x D400mm	2

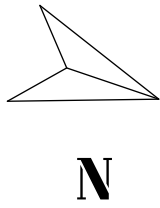

DESIGNER:
Mark Lewis
Tel: 020 3490 1140

MAIN CONTRACTOR:
TBC

CLIENT:
Willy Borrell

Tel:

PROJECT:
Underground Bar
Corner of Royal College St
and Camden Road,
NW1 0SG

DRAWN BY:
ALM

ISSUE:
September 18, 2018



SCALE:
1:50 @A3

Drawing:

Seating Plan

Revision:

2

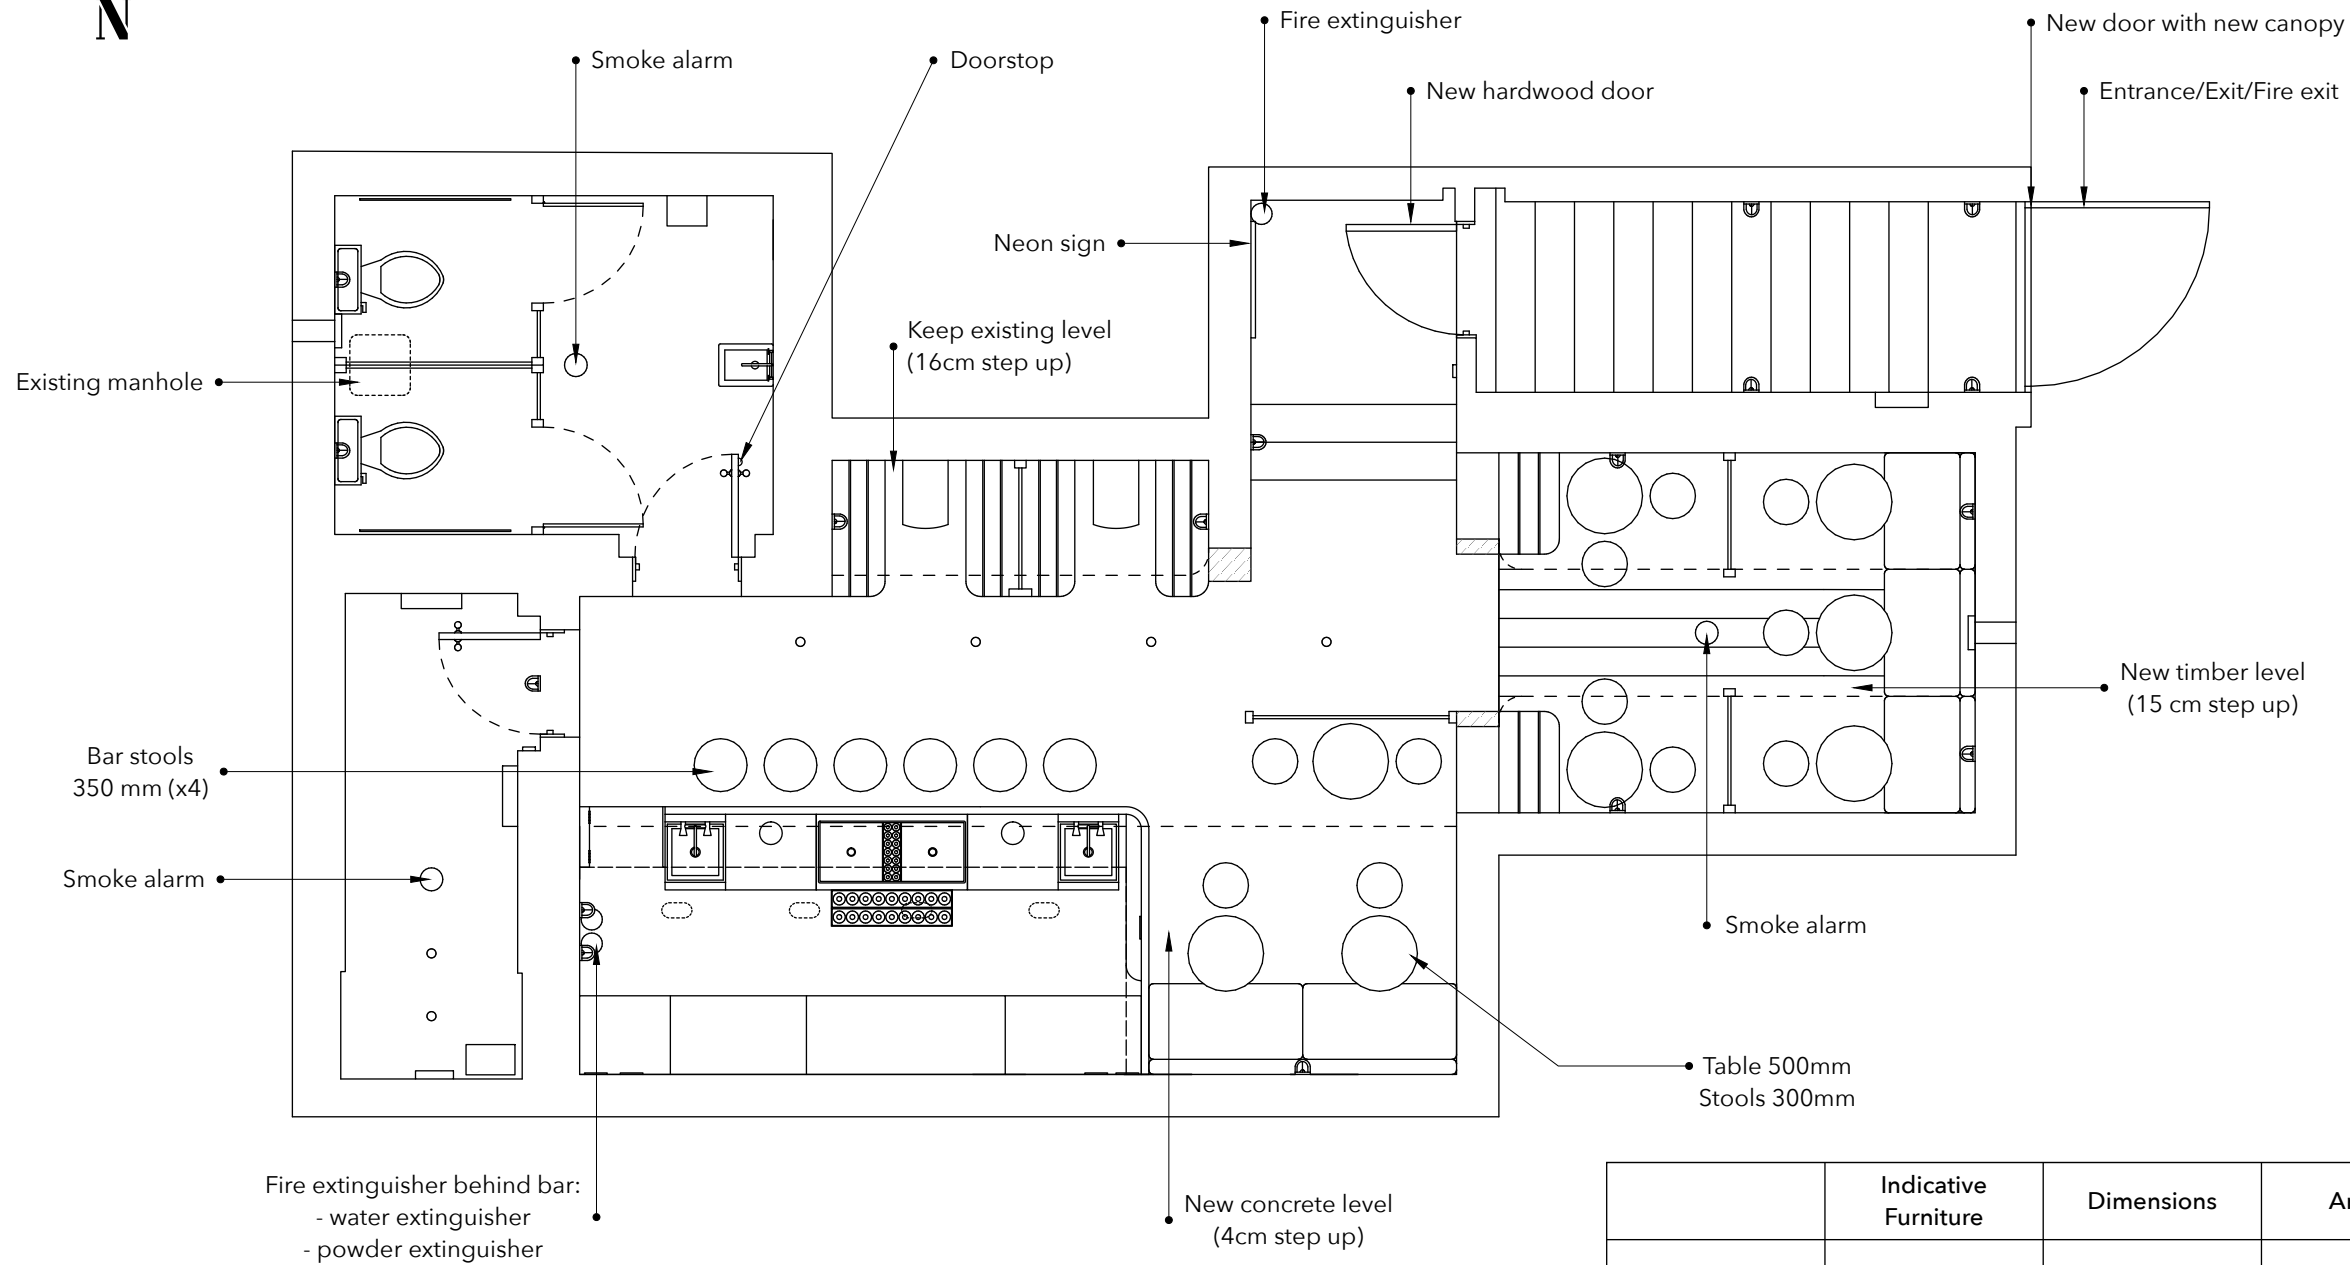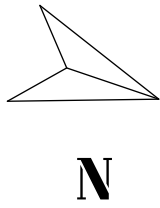

	Indicative Furniture	Dimensions	Amount
Table	Round table	Diameter 500mm	8
	Other table	W435 x L810mm	2
Seating	Bar stool	Diameter 350mm	6
	Low stool	Diameter 300mm	11
	Banquette	L2380 x D600mm L2850 x D600mm	2
	Timber bench	L900xD400	4
	Timber seat	W570 x D400mm	2



DESIGNER:
Mark Lewis
Tel: 020 3490 1140

MAIN CONTRACTOR:
TBC

CLIENT:

Tel:

PROJECT:
Underground Bar
Corner of Royal College St
and Camden Road,
NW1 0SG

DRAWN BY:
ALM

ISSUE:
September 18, 2018

SCALE:
1:50 @A3

Drawing: Proposed Plan

Revision: 2