



GOODS WAY

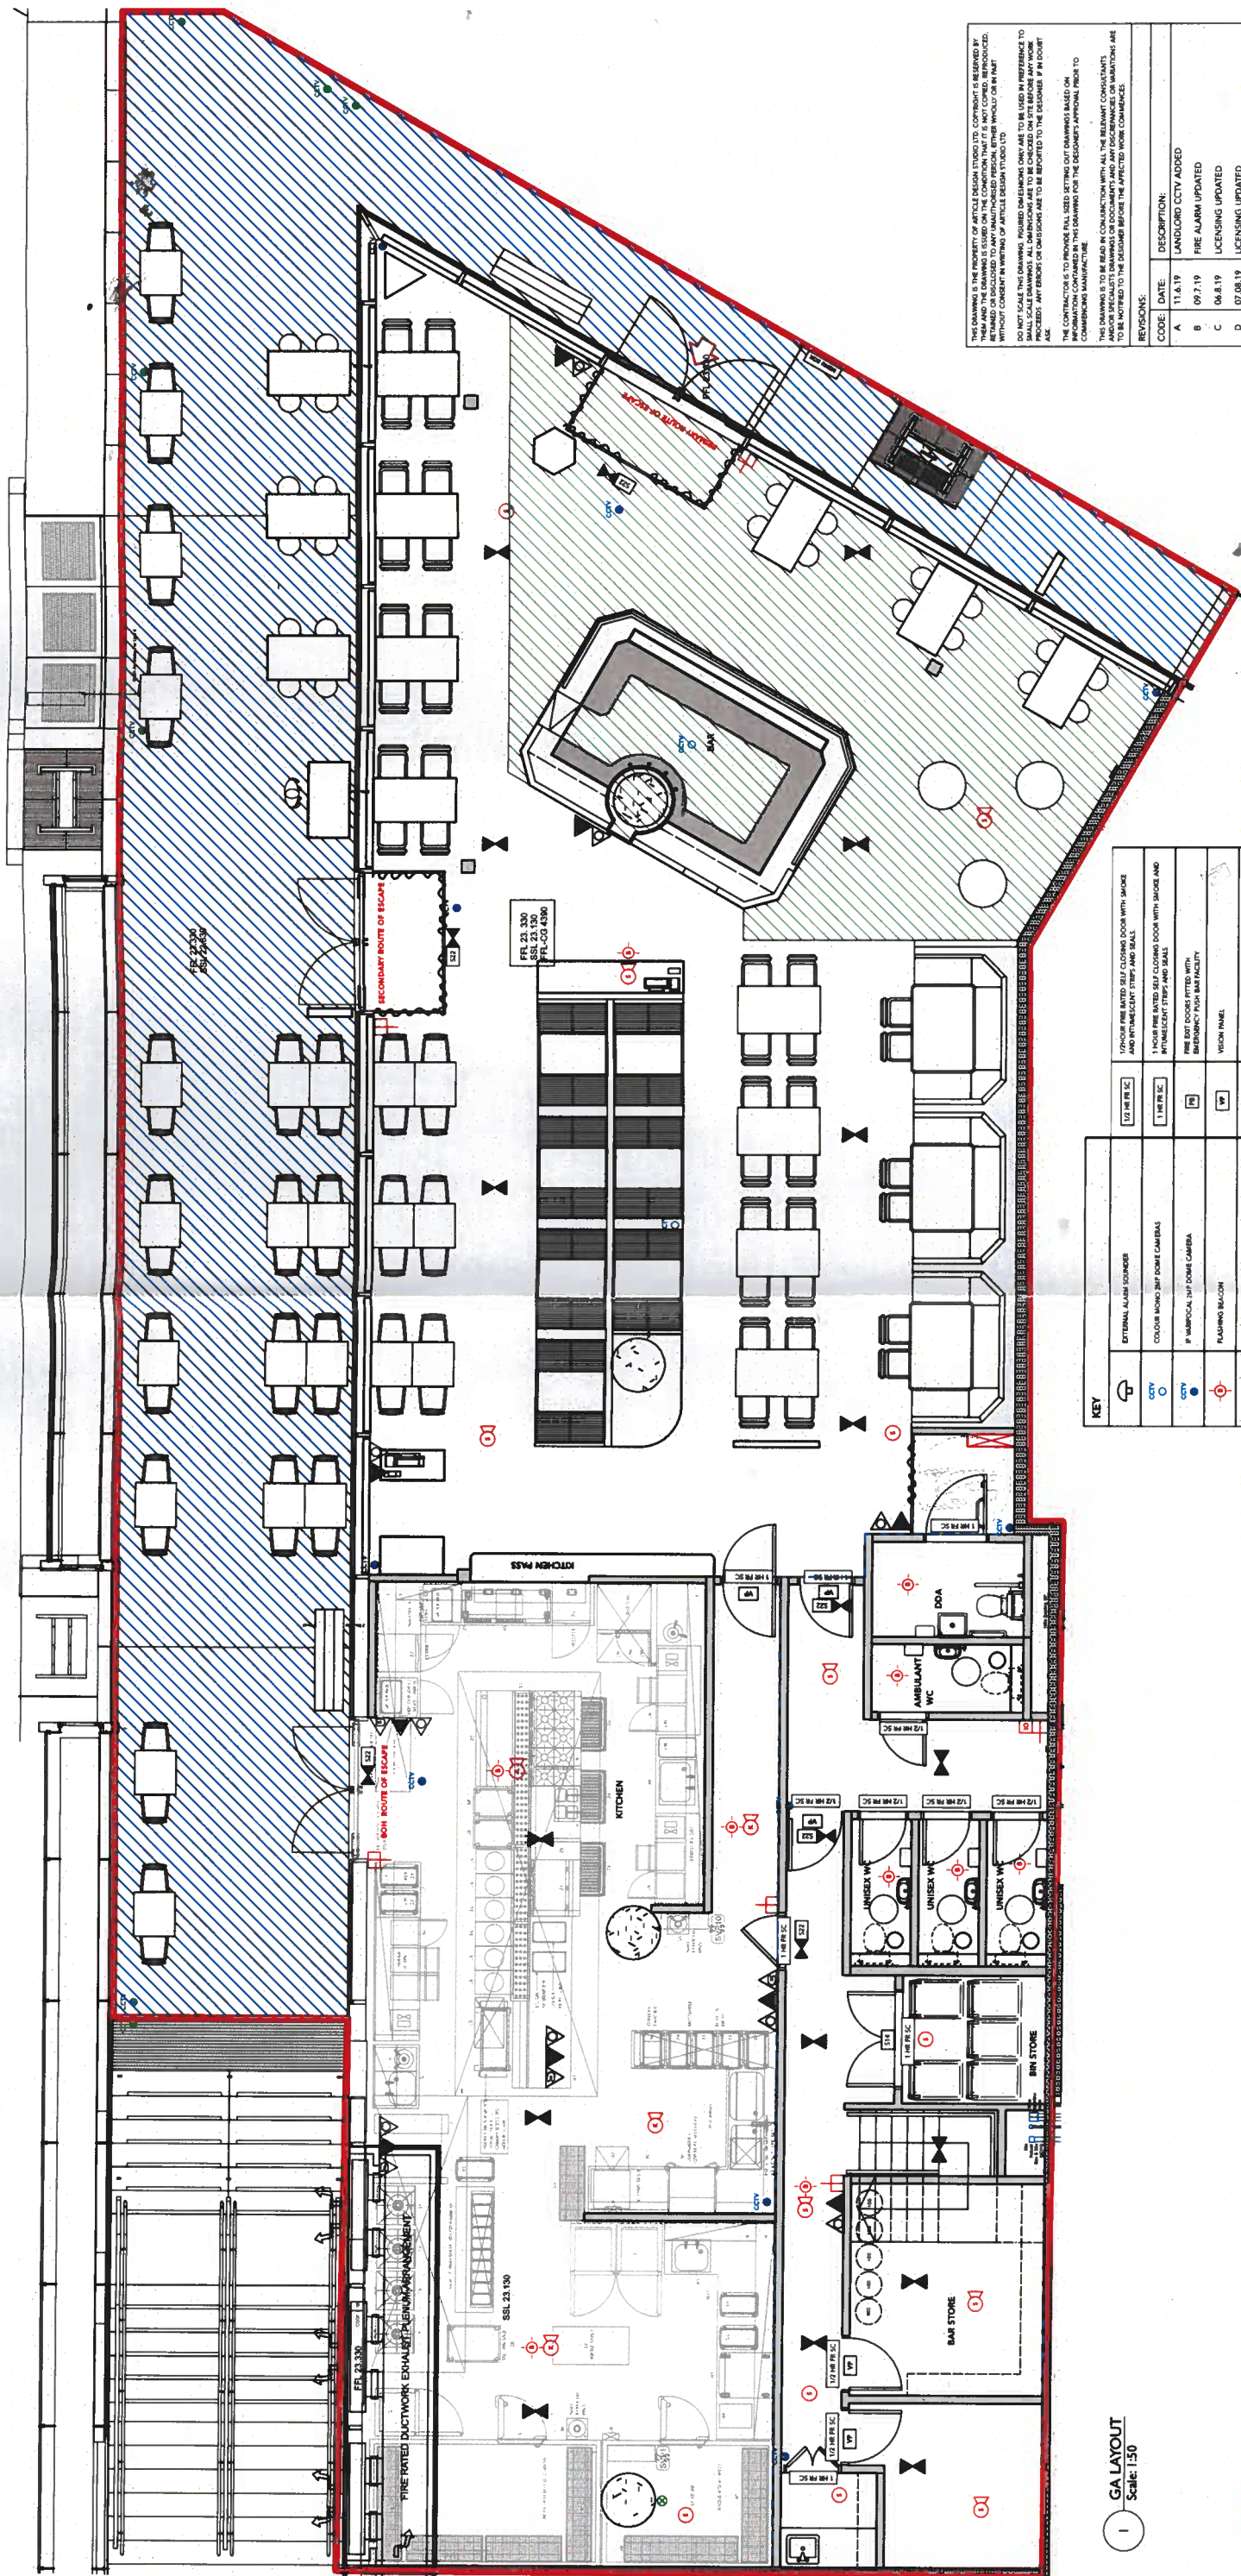


1 GA LAYOUT
Scale: 1:50

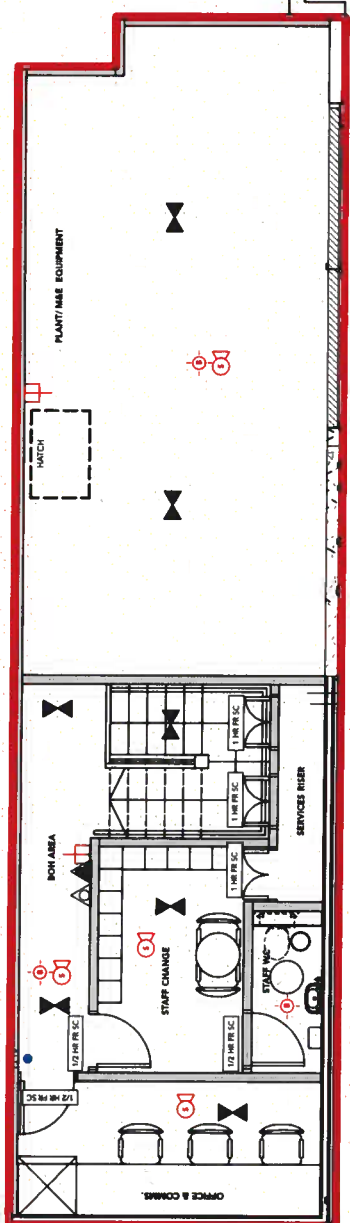

2 MEZZ DECK PLAN
Scale: 1:50

 - INTERNAL DRINKS AREA (LICENSED)
 - EXTERNAL SEATING (LICENSED)
- THE LOCATIONS OF FIRE SAFETY EQUIPMENT ARE INDICATIVE ONLY AND MAY CHANGE ON THE ADVICE OF THE FIRE SERVICE OR FOLLOWING A FIRE RISK ASSESSMENT.
- ANY DETAIL NOT REQUIRED BY THE REGULATIONS IS INDICATIVE ONLY AND SUBJECT TO CHANGE WITHOUT NOTICE.

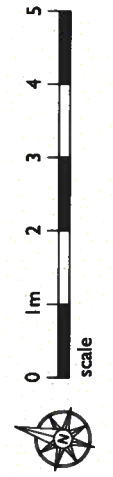

THE DRAWING IS THE PROPERTY OF ARTICLE DESIGN STUDIO LTD. COPYRIGHT IS RESERVED BY ARTICLE DESIGN STUDIO LTD. THIS DRAWING IS TO BE USED ON THE CONDITION THAT IT IS NOT COPIED, REPRODUCED, RETRANSMITTED OR IN ANY MANNER DISCLOSED OR USED FOR ANY PURPOSE WITHOUT THE WRITTEN CONSENT IN WRITING OF ARTICLE DESIGN STUDIO LTD.


THE CONTRACTOR IS TO PROVIDE FULL SIZED SETTING OUT DIMENSIONS BASED ON INFORMATION CONTAINED IN THIS DRAWING FOR THE DESIGNER'S APPROVAL PRIOR TO COMMENCING WORK.

THIS DRAWING IS TO BE READ IN CONJUNCTION WITH ALL THE RELEVANT COMMENTS AND NOTATIONS TO BE NOTIFIED TO THE DESIGNER BEFORE THE AFFECTED WORK COMMENCES.

REVISIONS:	CODE	DATE	DESCRIPTION:
	A	11.6.19	LANDLORD CCTV ADDED
	B	09.7.19	FIRE ALARM UPDATED
	C	06.8.19	LICENSING UPDATED
	D	07.08.19	LICENSING UPDATED
	E	08.08.19	LICENSING UPDATED

ARTICLE
ARTICLE DESIGN STUDIO LTD
100, PANCRAS SQUARE
LONDON
WC1A 0AX
TEL: +44 (0)20 7316 6429

PROJECT NO: 069
CLIENT/PROJECT: JKS / HOPPERS KINGS X
SITE ADDRESS: 4 PANCRAS SQUARE

DATE: 13.03.19
DRAWN: FR
CHECKED: KJM
SCALE: Scale 1:50 @ A1

TITLE: GA LICENSING PLAN

STATUS: FOR INFORMATION
DWG NO: 069-109
REV: E